


1:23:2007004\Work-deblosure.dwg, 6/5/2009 11:38:06 AM, 1:2



**LEGEND**

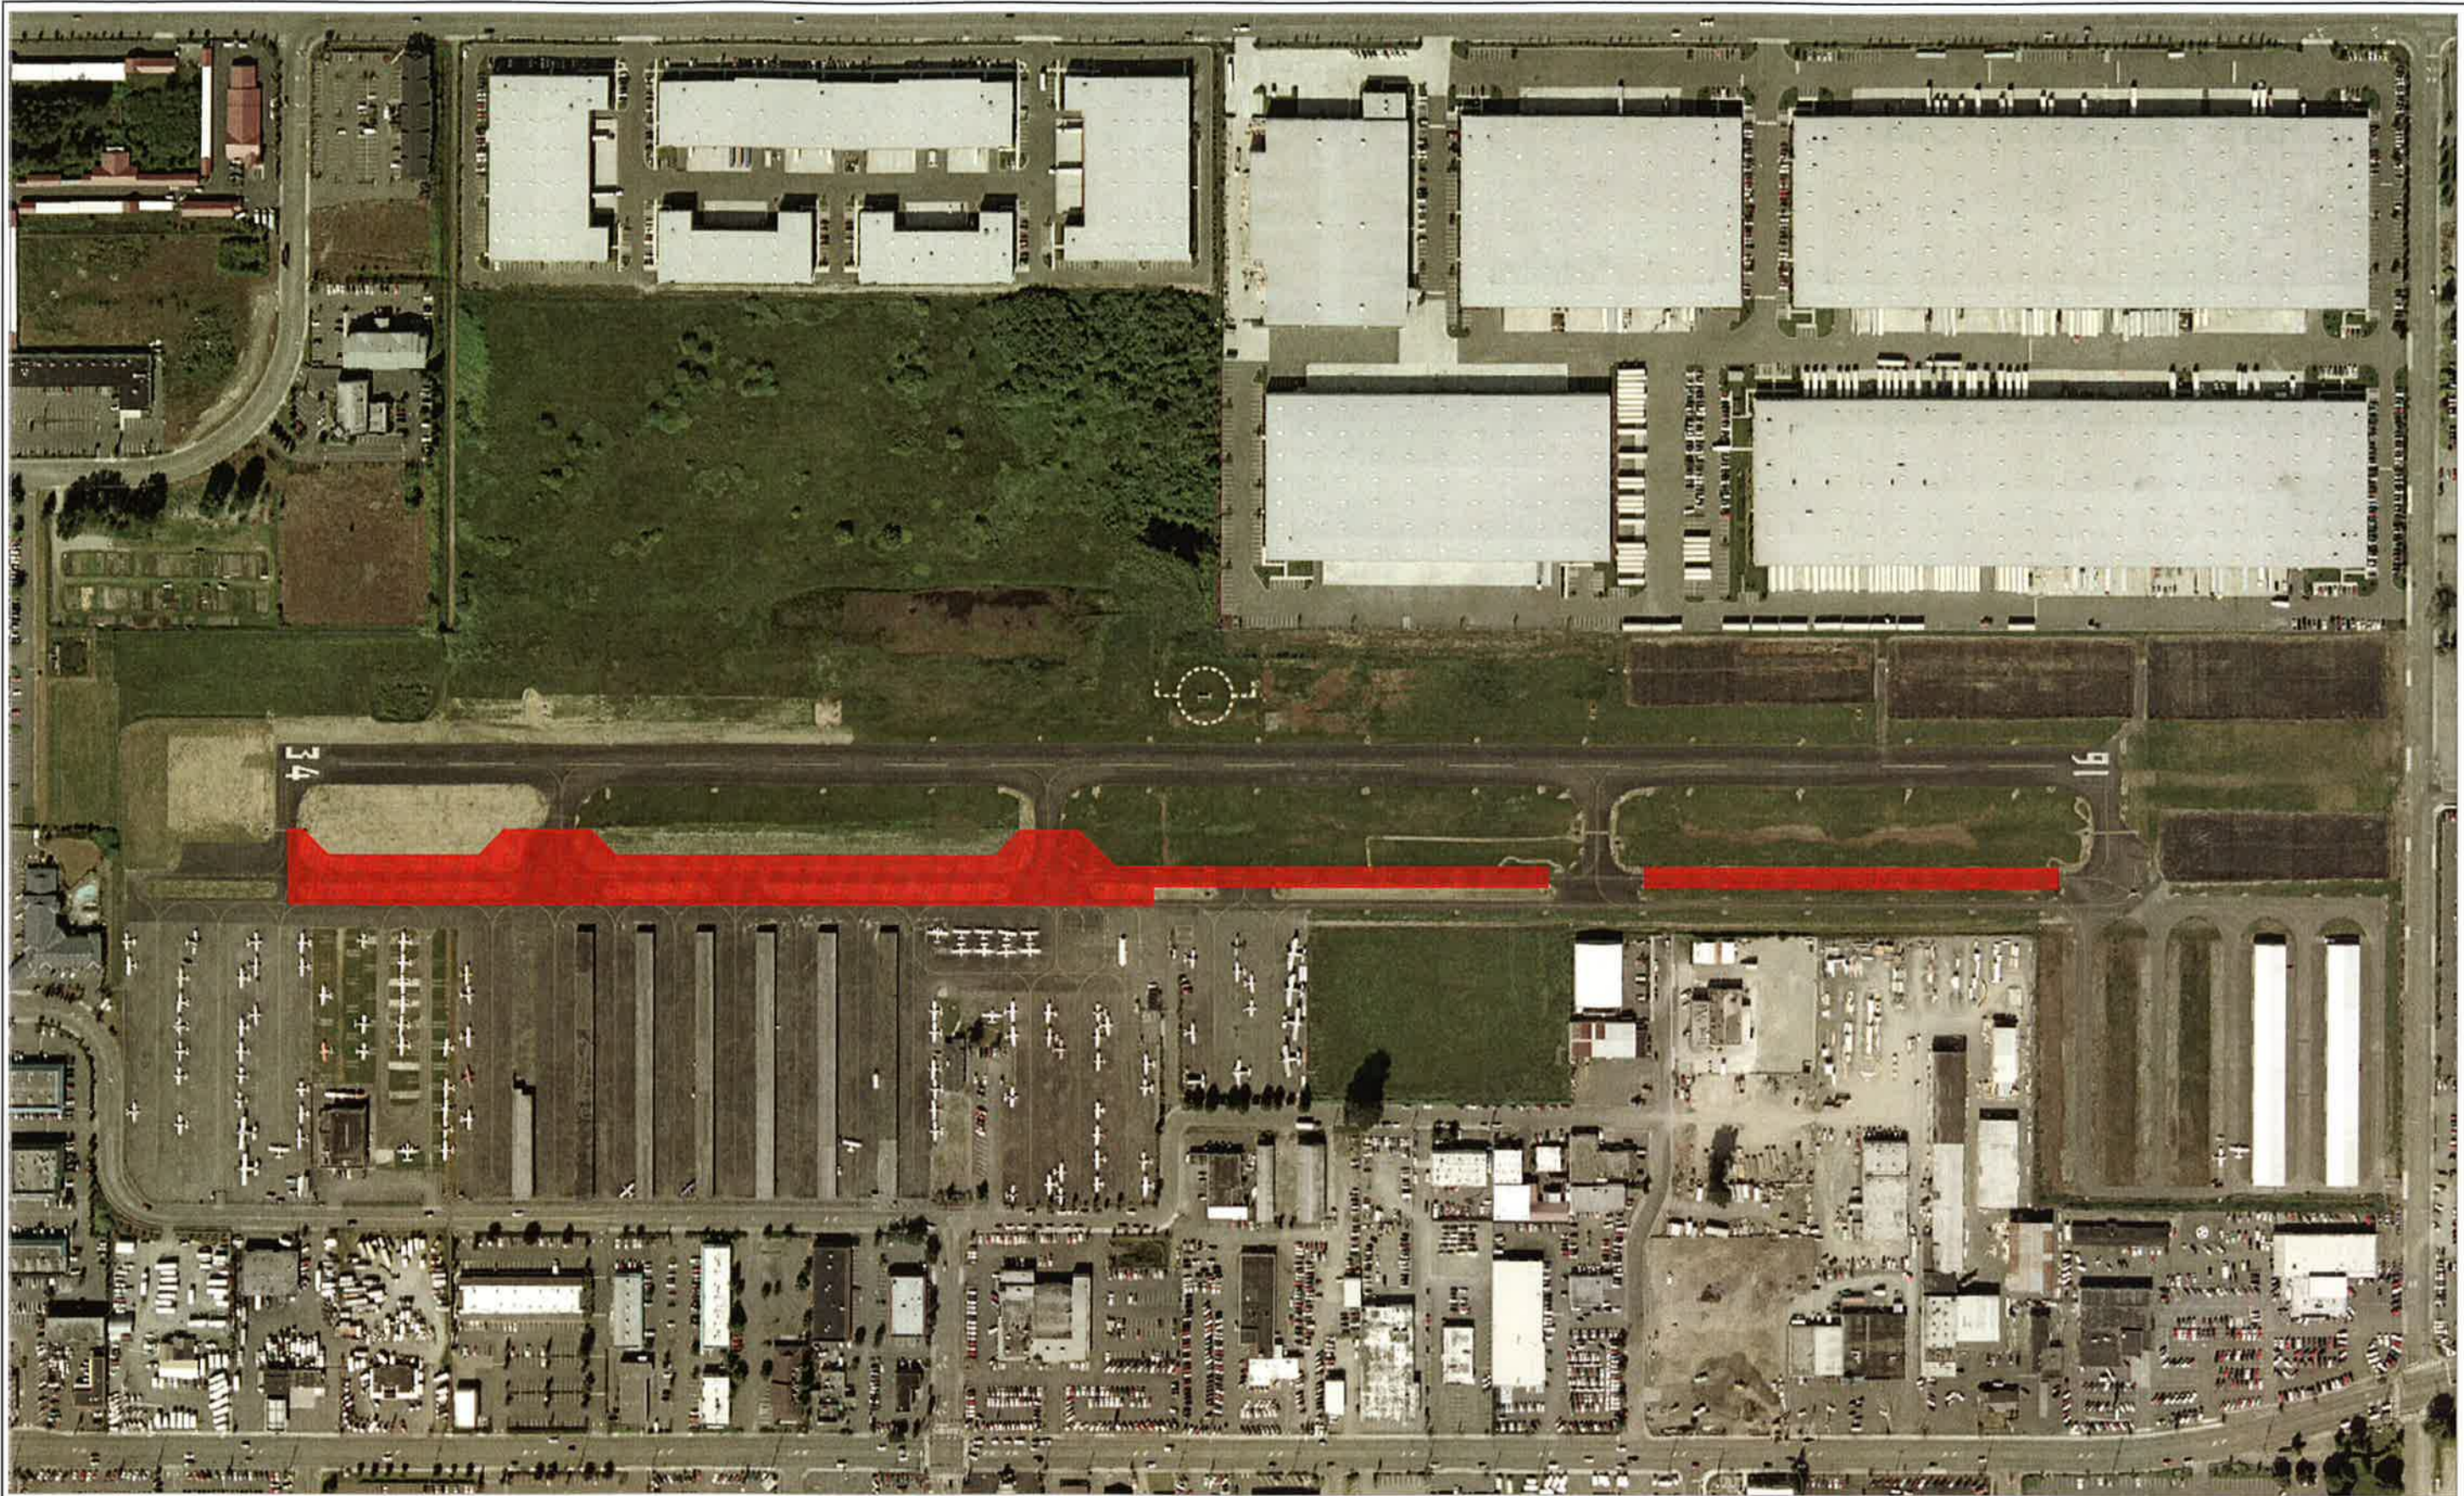

CONSTRUCTION WORK ZONE, CLOSED TO ALL AIRCRAFT AND VEHICULAR TRAFFIC

**FIGURE 1 - CONSTRUCTION WORK ZONES**



AUBURN MUNICIPAL AIRPORT  
PARALLEL TAXIWAY A RECONFIGURATION  
CONSTRUCTION WORK ZONE

**ReidMiddleton**

728 134th Street SW · Suite 200  
Everett, Washington 98204  
Ph: 425 741-3800

SCALE	SHEET NO.
DES. DEB	1
DR.	
CH.	
F.S.	1 SHEET
DATE	JUNE, 2009
FILE	23-07-004

NO.	DATE	BY	REVISION